



Developmental programme is granted subject to the condition, the responsibility of the applicant and its Architect / Engineer Survey / Structural Designer to be released to S. specification in structural design to ensure safety of the Bridge, in each structural designs are to be

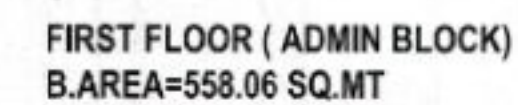

1997年1月1日以前




Neotech
Managing Director
Neotech Education Foundation
Harni-Vinod Gohil, Post: Vinod,
Dist. Vadodara.

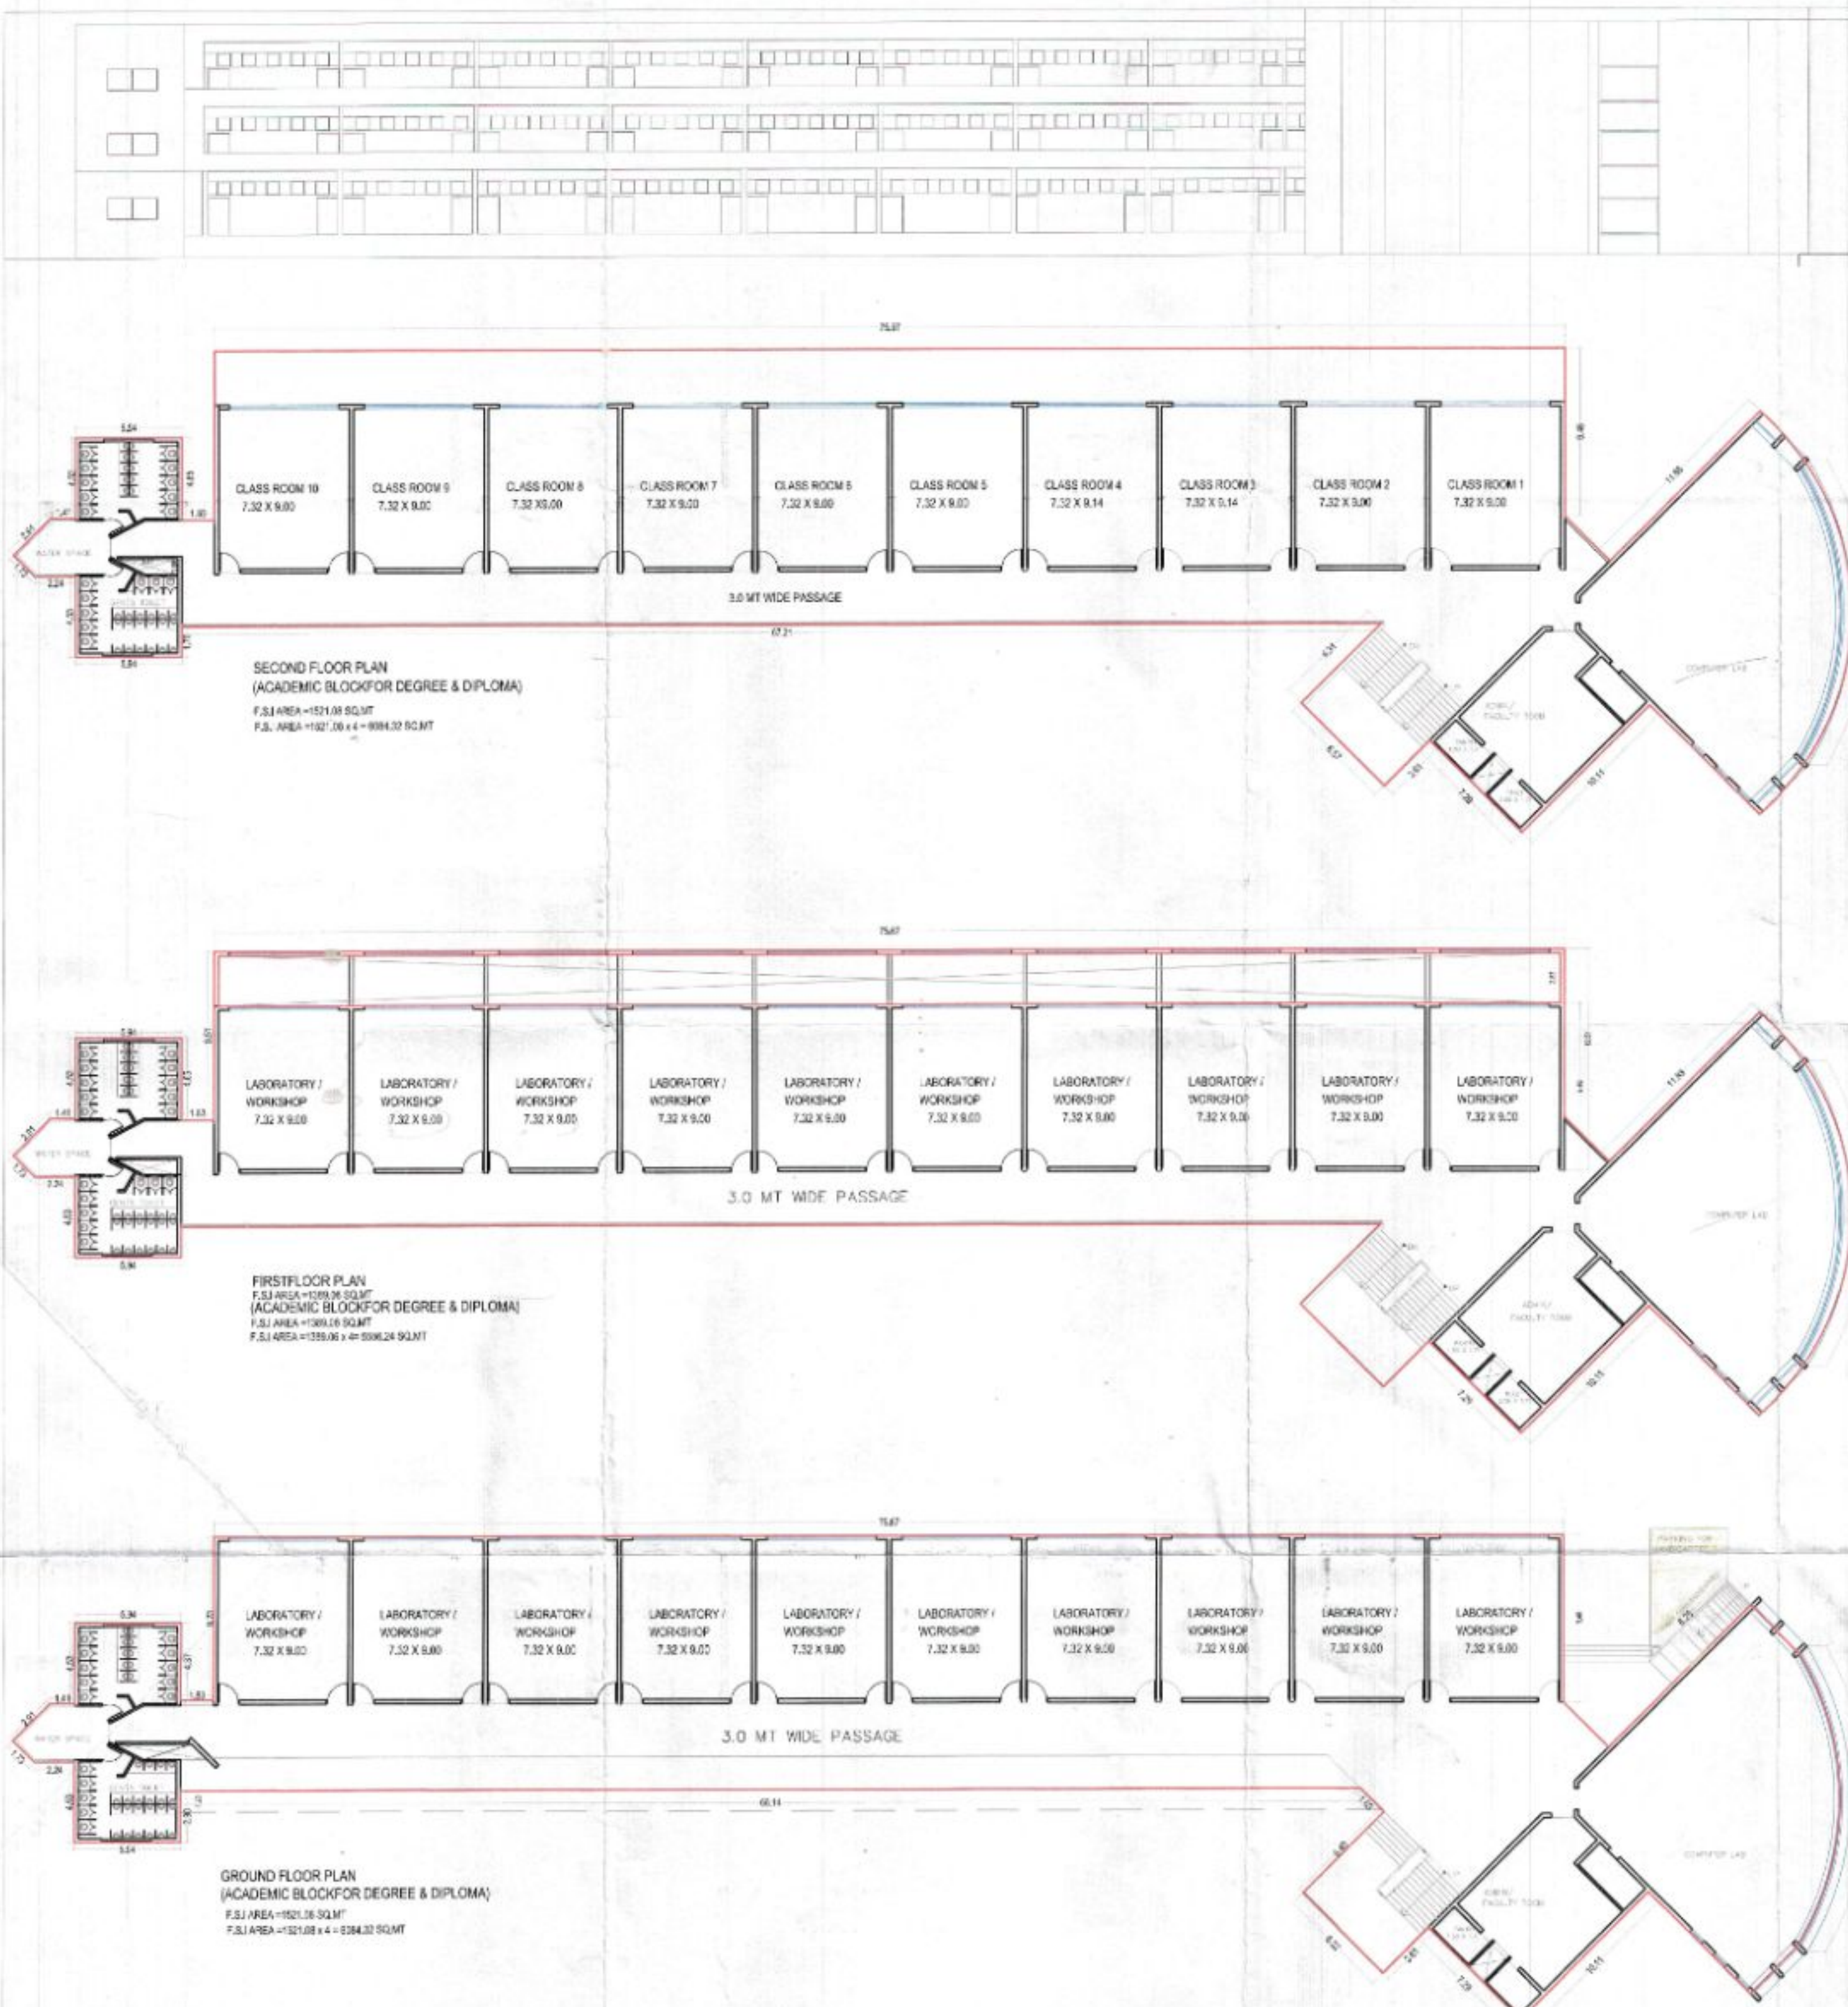

Development permission is granted subject to the condition, the responsibility of the applicant and the Architect / Engineer / Survey / Structural Designer to follow relevant I. S. specification in structural design to ensure safety of the building and its work structure. Designers are to verify.

APPROVED SUBJECT TO CONDITION
ADD-DOWN IN BUILDING PERMISSION
ORDER NO. VUDA/PERM/BR/12/9/1202
DATE: 4-5-2012

Town Planner
Urban Development Authority
VADODARA

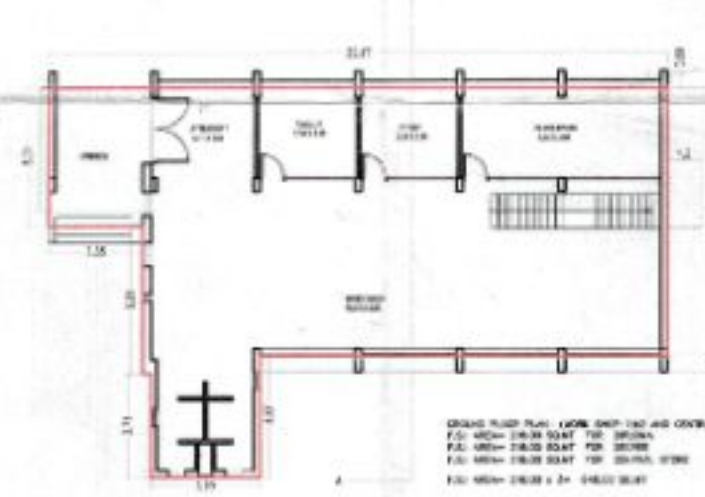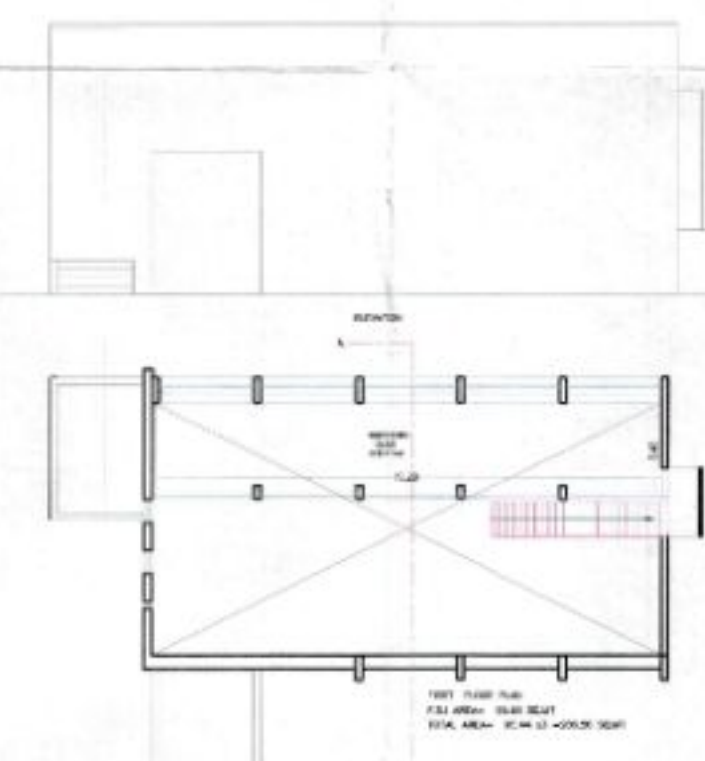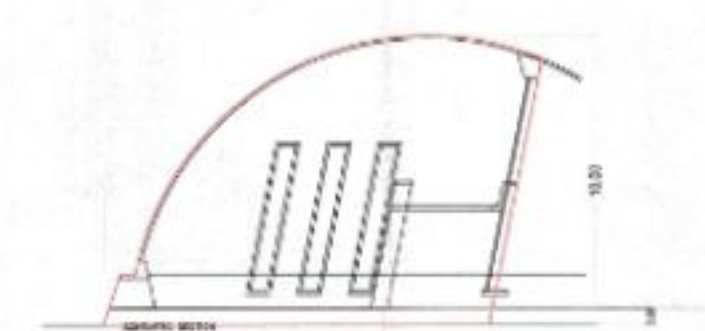

ARCHITECT SIGNATURE
ANIL KORANNE & ASSOCIATES
ANIL KORANNE
VUDA LIC. NO. EN 270/11-12

SIGNATURE
Managing Director
Neotech Education Foundation
Harni-Virod Road, Post: Virod,
Dist. Vadodara.

OWNER'S SIGNATURE