
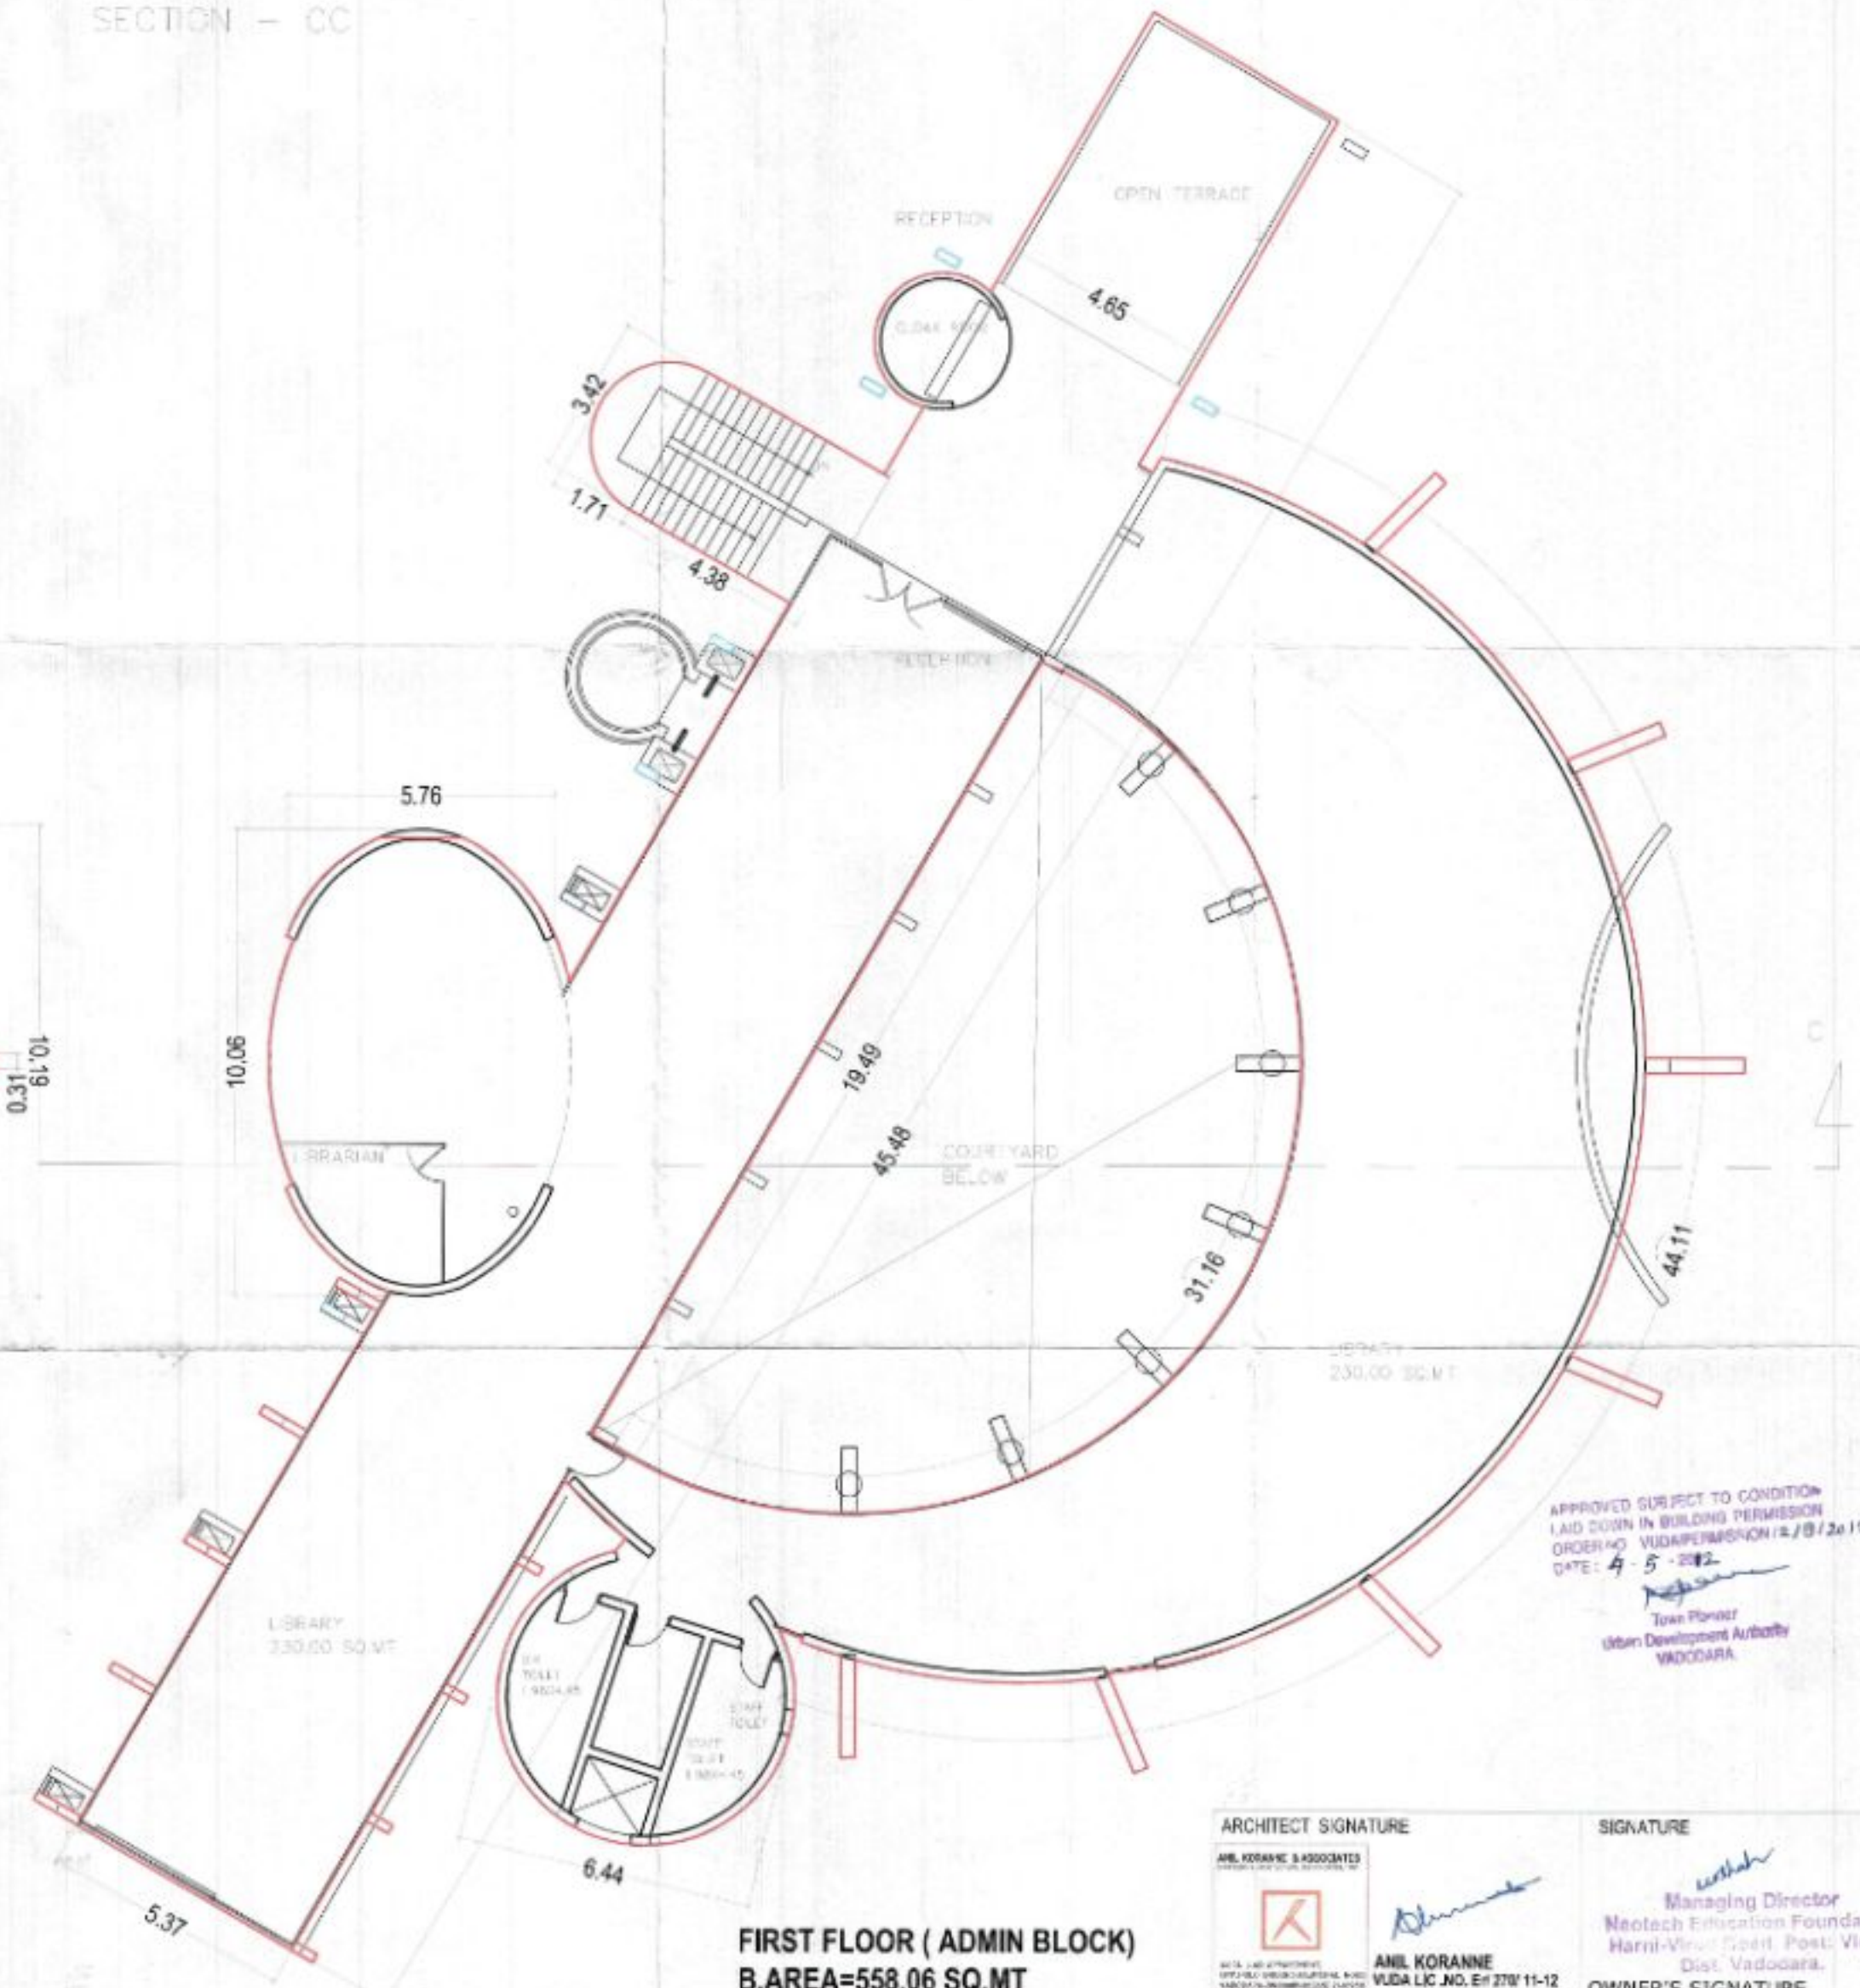


Consent to prepare is granted subject to the condition, the responsibility of the architect and the client is to ensure that the design is in accordance with the relevant I.S. specification in this design to ensure safety of the building. In such structural designs are to be...

ELEVATION

SECTION - CC

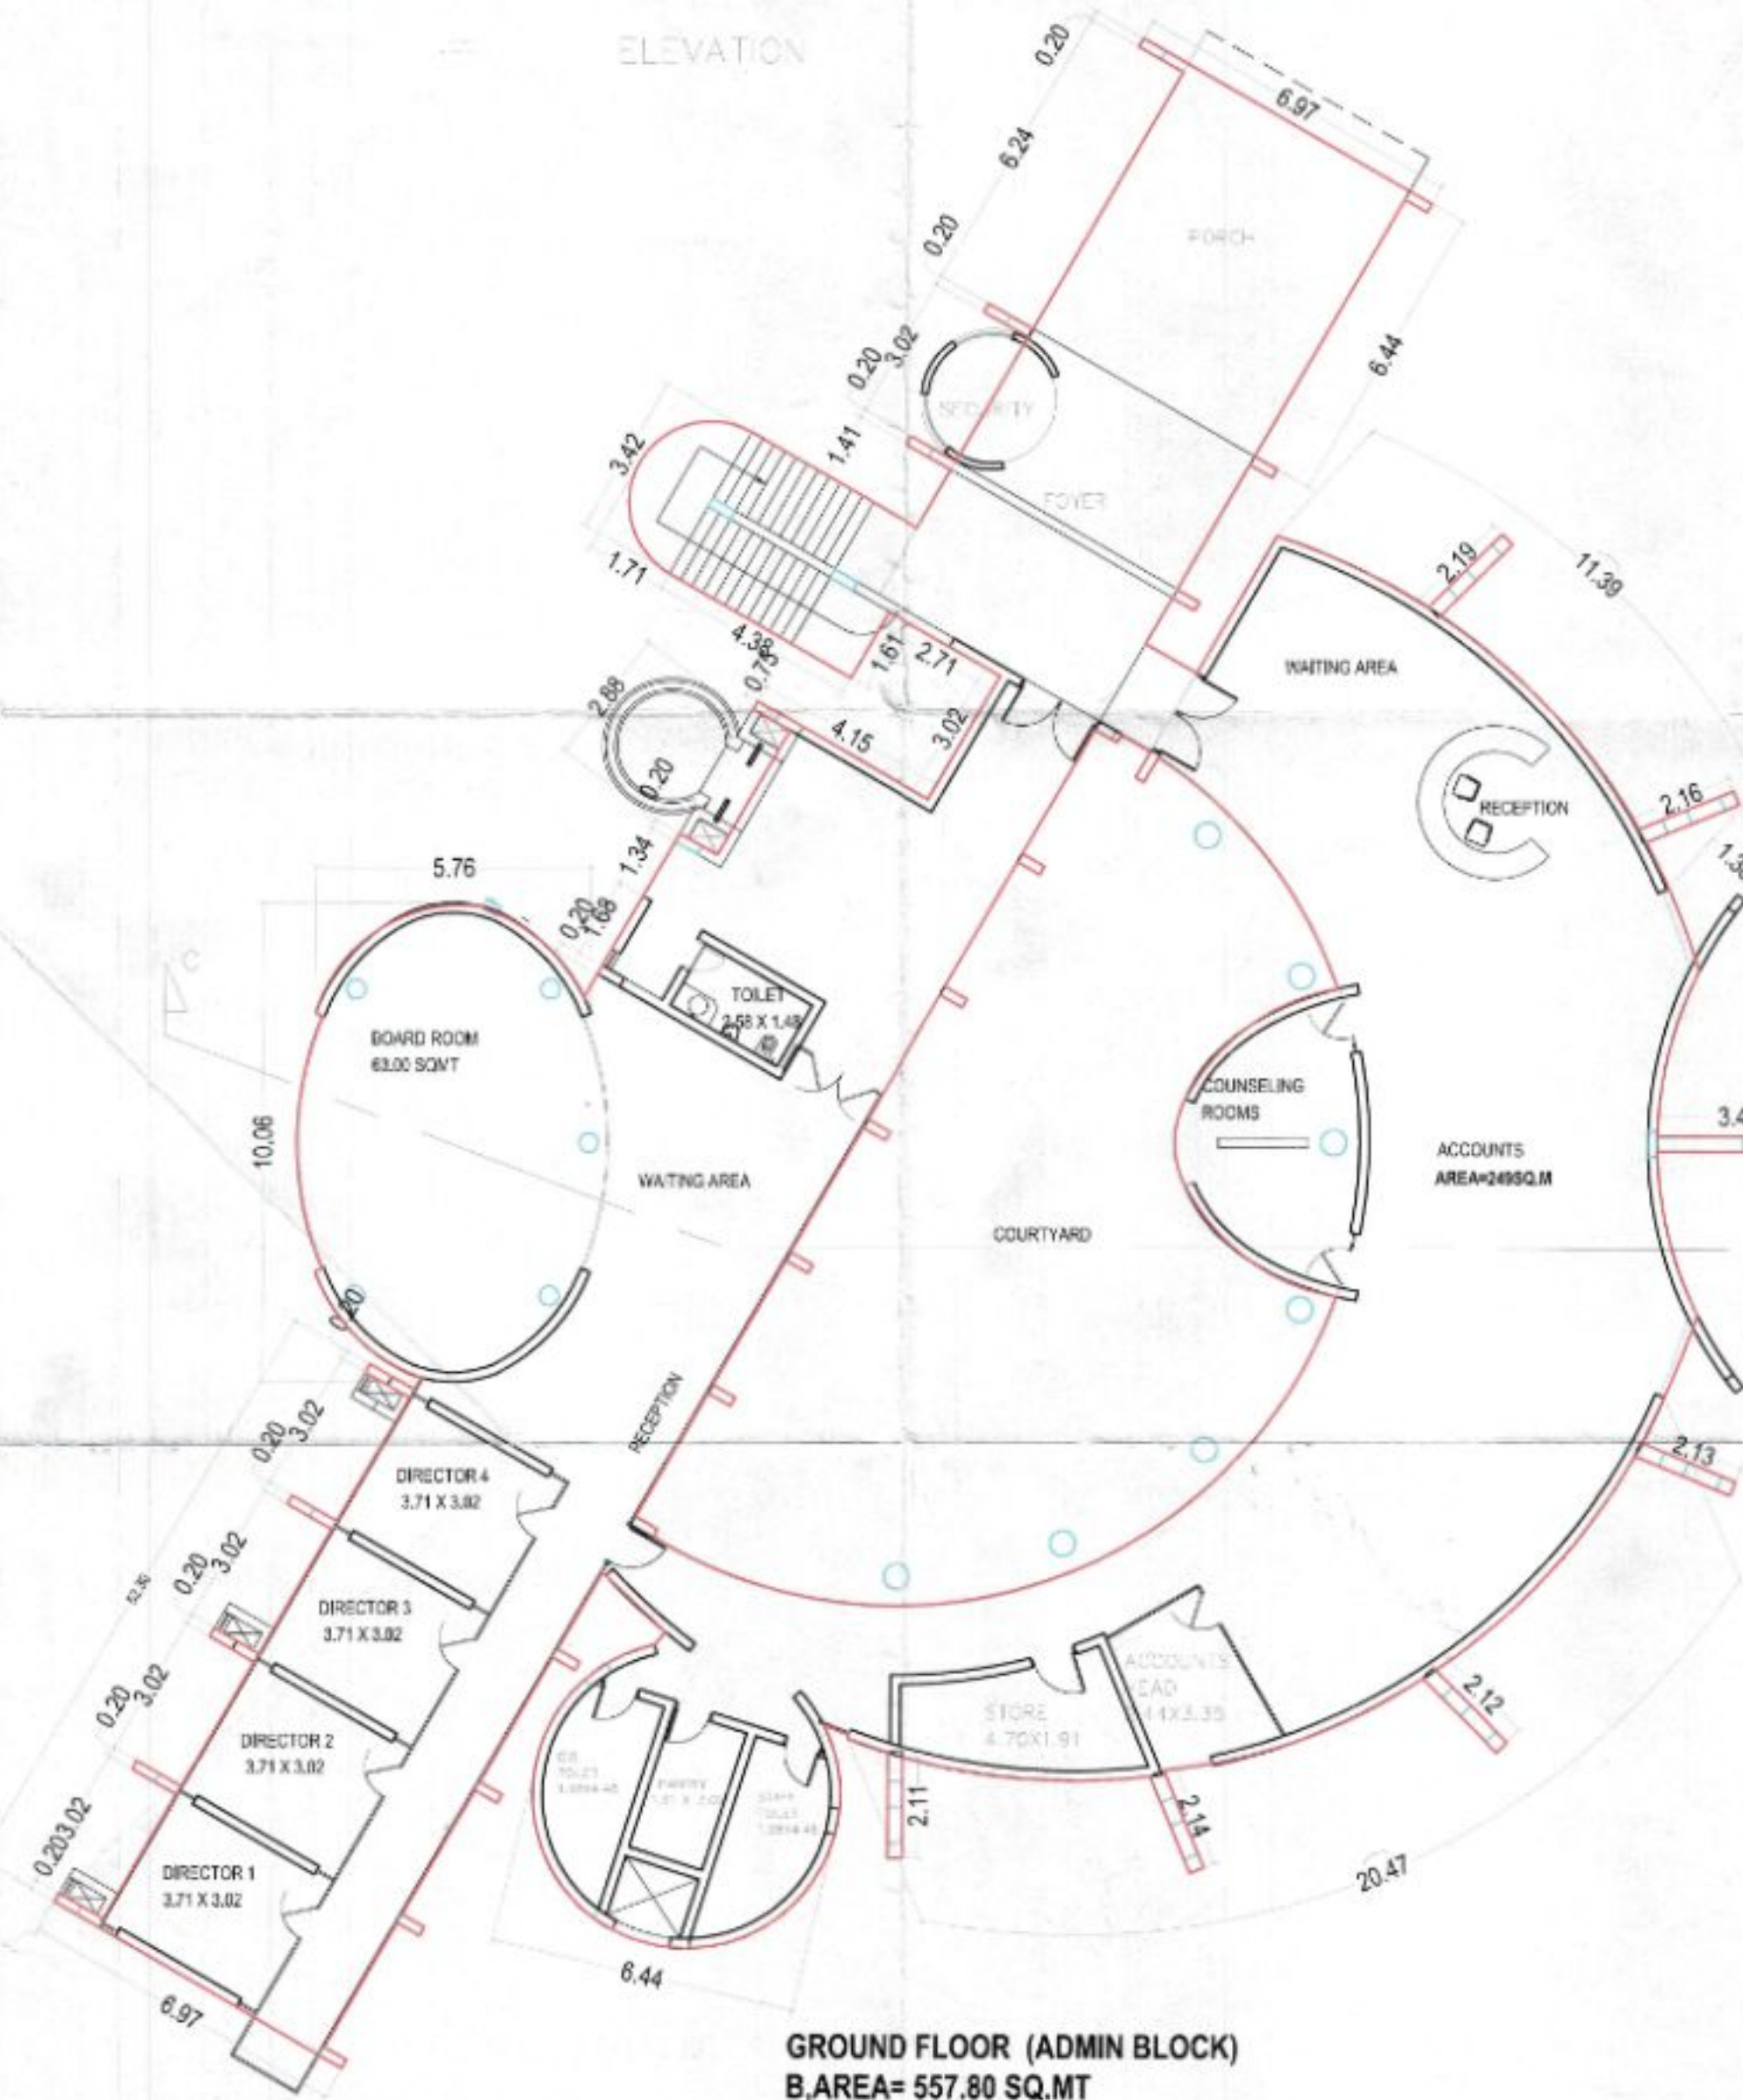

ARCHITECT SIGNATURE


ANIL KORANNE & ASSOCIATES
VUDA LIC NO. E/127/11-12

SIGNATURE

Managing Director
Neotech Education Foundation
Harni-Virod Road, Post: Virod,
Dist: Vadodara.

OWNER'S SIGNATURE

APPROVED SUBJECT TO CONDITION
LAID DOWN IN BUILDING PERMISSION
ORDER NO. VUDA/PERMISSION/18/19/2012.
DATE: 4-5-2012
Town Planner
Urban Development Authority
VADODARA

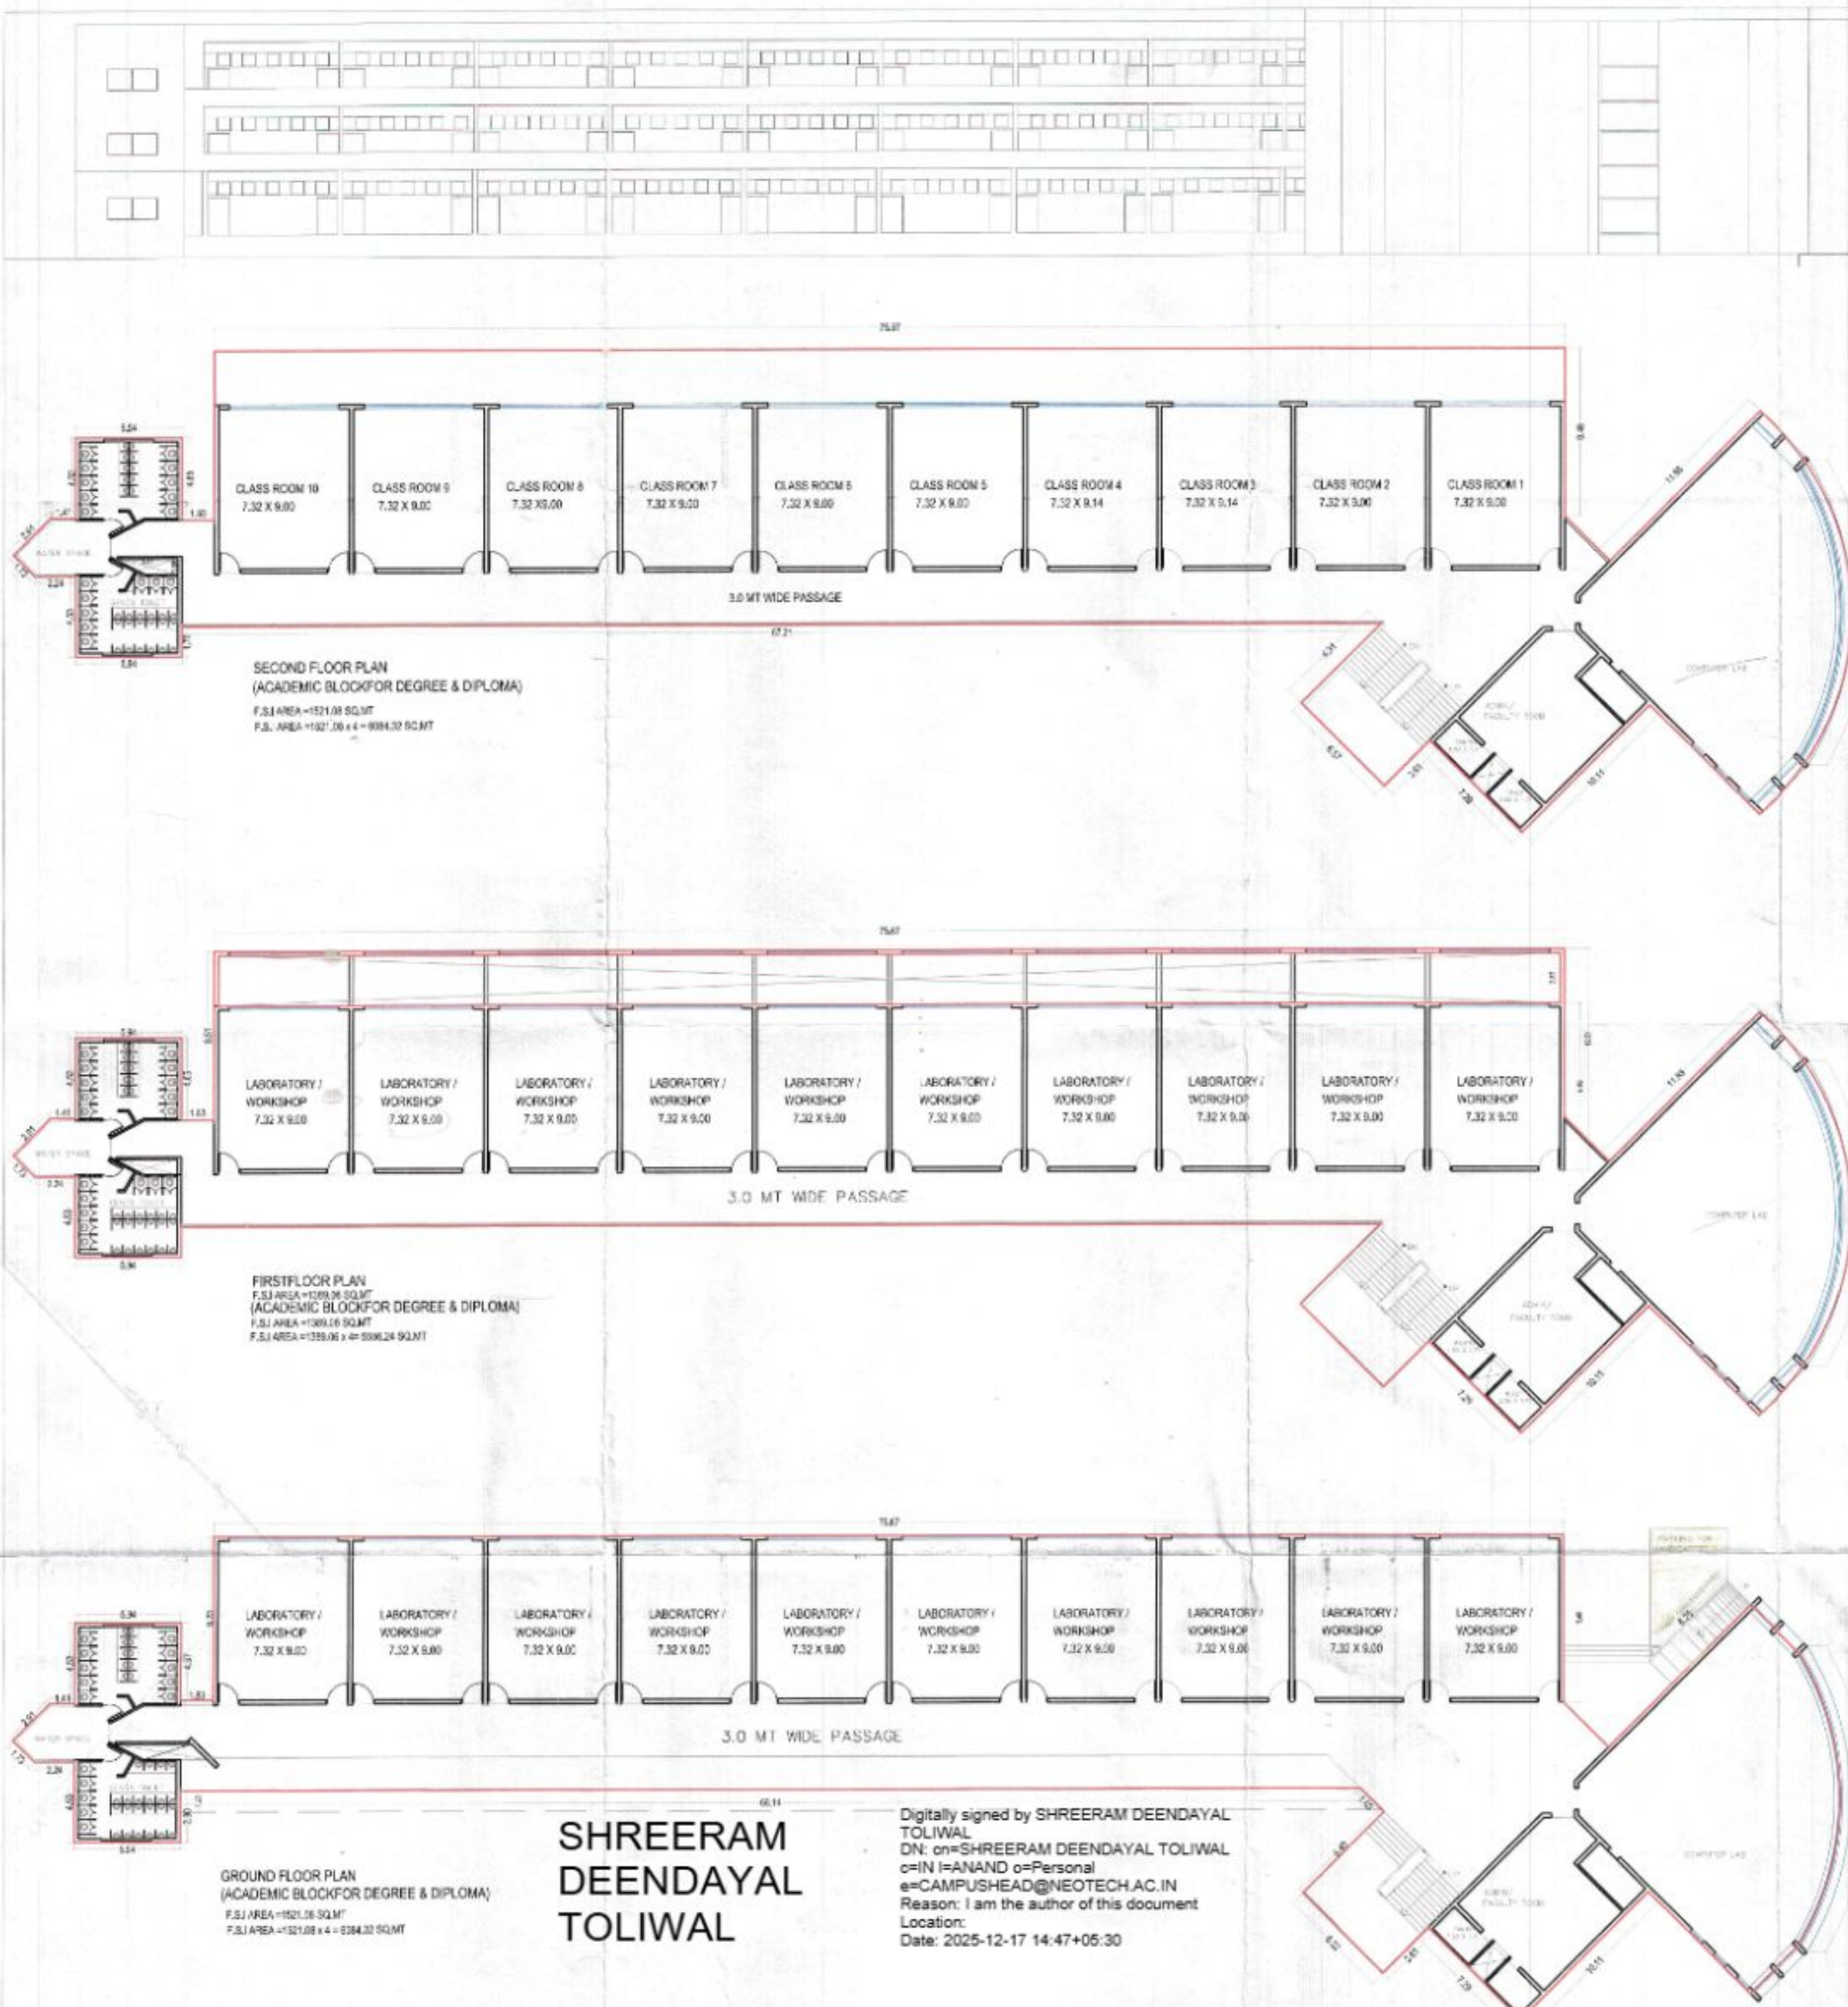

Development permission is granted subject to the condition, the responsibility of the applicant and the Architect / Engineer / Survey / Structural Designer to follow relevant I. S. specification in structural design to ensure safety of the building and in each structural design are to be verified.

APPROVED SUBJECT TO CONDITION
ADD-DOWN IN BUILDING PERMISSION
ORDER NO. VUDA/PERM/BR/12/9/1202
DATE: 4-5-2012

Town Planner
Urban Development Authority
VADODARA

ARCHITECT SIGNATURE
ANIL KORANNE & ASSOCIATES
ANIL KORANNE
VUDA LIC. NO. EN 270/11-12

SIGNATURE
Managing Director
Neotech Education Foundation
Harni-Virod Road, Post: Virod,
Dist. Vadodara.

OWNER'S SIGNATURE